

**1 REAR ELEVATION**  
SCALE: 1/4"=1'-0"



**2 RIGHT ELEVATION**  
SCALE: 1/4"=1'-0"

ELEVATION COLOR & MATERIAL PER SPECS  
PLAN FOR ILLUSTRATION ONLY  
SCALE: 1/4" = 1'-0" @ 21"x34"

SIERRA CLASSIC HOMES, INC.  
26279 Katy Freeway, Suite 210  
Office: (800) 624-6600  
www.sierraclassic.com

SIERRA CLASSIC HOMES, INC. 2019  
These Plans, And The Architectural Work They Depict, Are The Copyrighted Intellectual Property Of SIERRA CLASSIC HOMES, INC. They May Not Be Reproduced Or Used As The Basis For Any Other Plans Or Drawings Without The Express Written Permission Of SIERRA CLASSIC HOMES, INC. No THIS COPYRIGHT NOTICE AND WARNING: THIS COPYRIGHT MANAGEMENT INFORMATION UNDER THE DIGITAL MILLENNIUM COPYRIGHT ACT, & MUST NOT BE REMOVED OR ALTERED.

**JONES RESIDENCE**  
12059 FM 362  
NAVASOTA, TX 77868

L.2534

Date: 6/19/2023


Roof Material:  
COMPOSITION SHINGLE ROOF

Revisions:

ORIGINAL DIMENSIONS  
144'-2" Wide  
62'-0" Deep  
12'-0" @ 8' Spacing

Attention: To check and compare the dimensions of the drawings to the actual construction, please refer to the construction details and specifications. The drawings are for informational purposes only and do not constitute a contract. The drawings are subject to change without notice. The drawings are the property of Sierra Classic Homes, Inc. and are not to be reproduced or used in any way without the written permission of Sierra Classic Homes, Inc.

Sheet No  
**A-6**

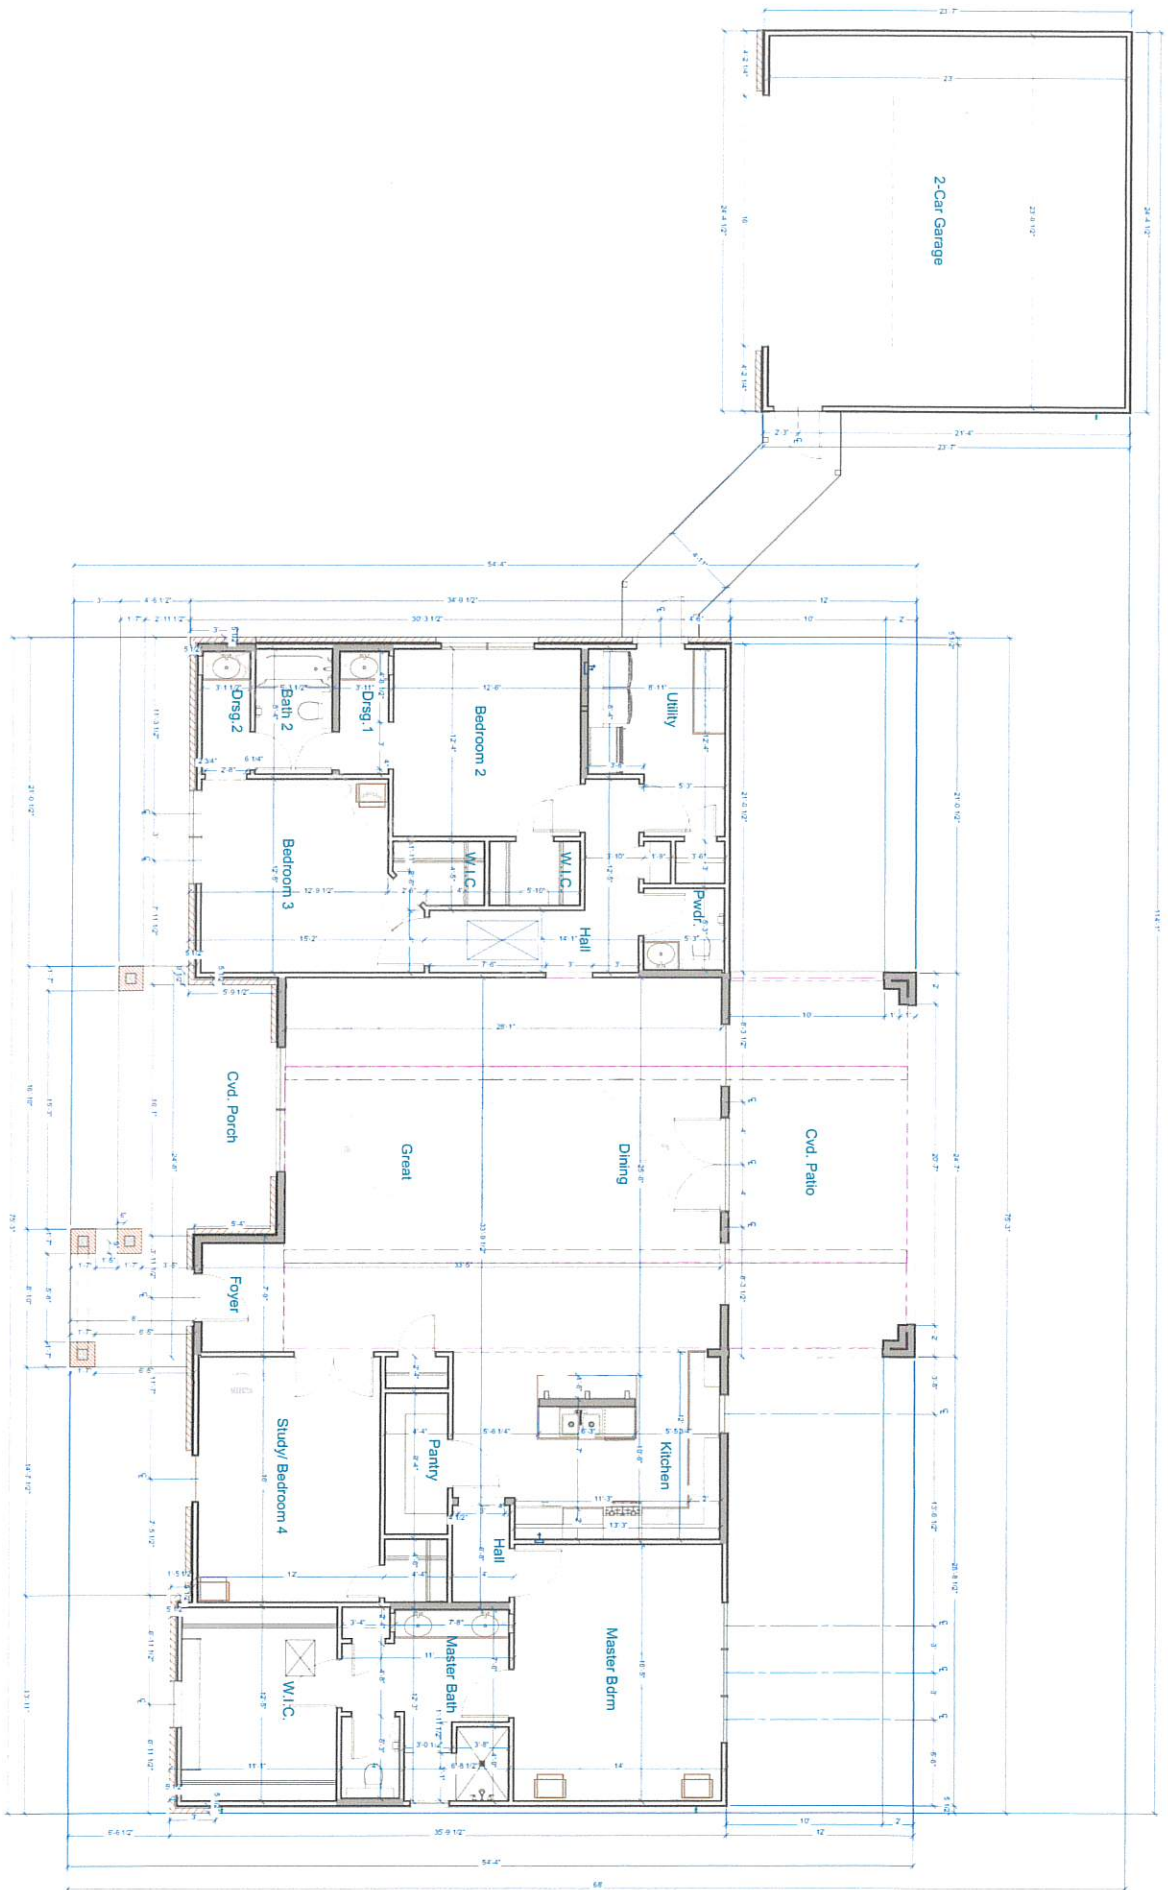

**1** DIMENSIONAL FLOOR PLAN  
SCALE: 1/4"=1'-0"

Scale: 1/4" = 1'-0" @ 11"x17"  
1/8" = 1'-0" @ 27"x34"

Sheet No. **A-3**

**REVISIONS:**

DATE: 6/19/2023

BY: [Signature]

**GENERAL DIMENSIONS:**

Overall Width: 127'-0" @ Design

Overall Depth: 127'-0" @ Design

**Roof Material:**


COMPOSITION SHINGLE ROOF

**JONES RESIDENCE**  
12059 FM 362  
NAVASOTA, TX 77868

© SIERRA CLASSIC HOMES, INC., 2011.  
These Plans and the Architectural Work They Depict Are the Copyrighted Intellectual Property of SIERRA CLASSIC HOMES, INC. They May Not Be Reproduced or Used as the Basis For Any Other Plans or Designs Without The Express Written Permission of SIERRA CLASSIC HOMES, INC. No License To Build The Structure Exports Implied Or Express.  
THIS COPYRIGHT NOTICE AND WARNING IS COPYRIGHT MANAGEMENT INFORMATION UNDER THE DIGITAL MILLENNIUM COPYRIGHT ACT, & MUST NOT BE REMOVED OR ALTERED.

SIERRA CLASSIC HOMES, INC.  
34275 King Freeway, Suite 215  
Dallas, TX 75246  
Office: (972) 424-8600  
www.sierraclassic.com



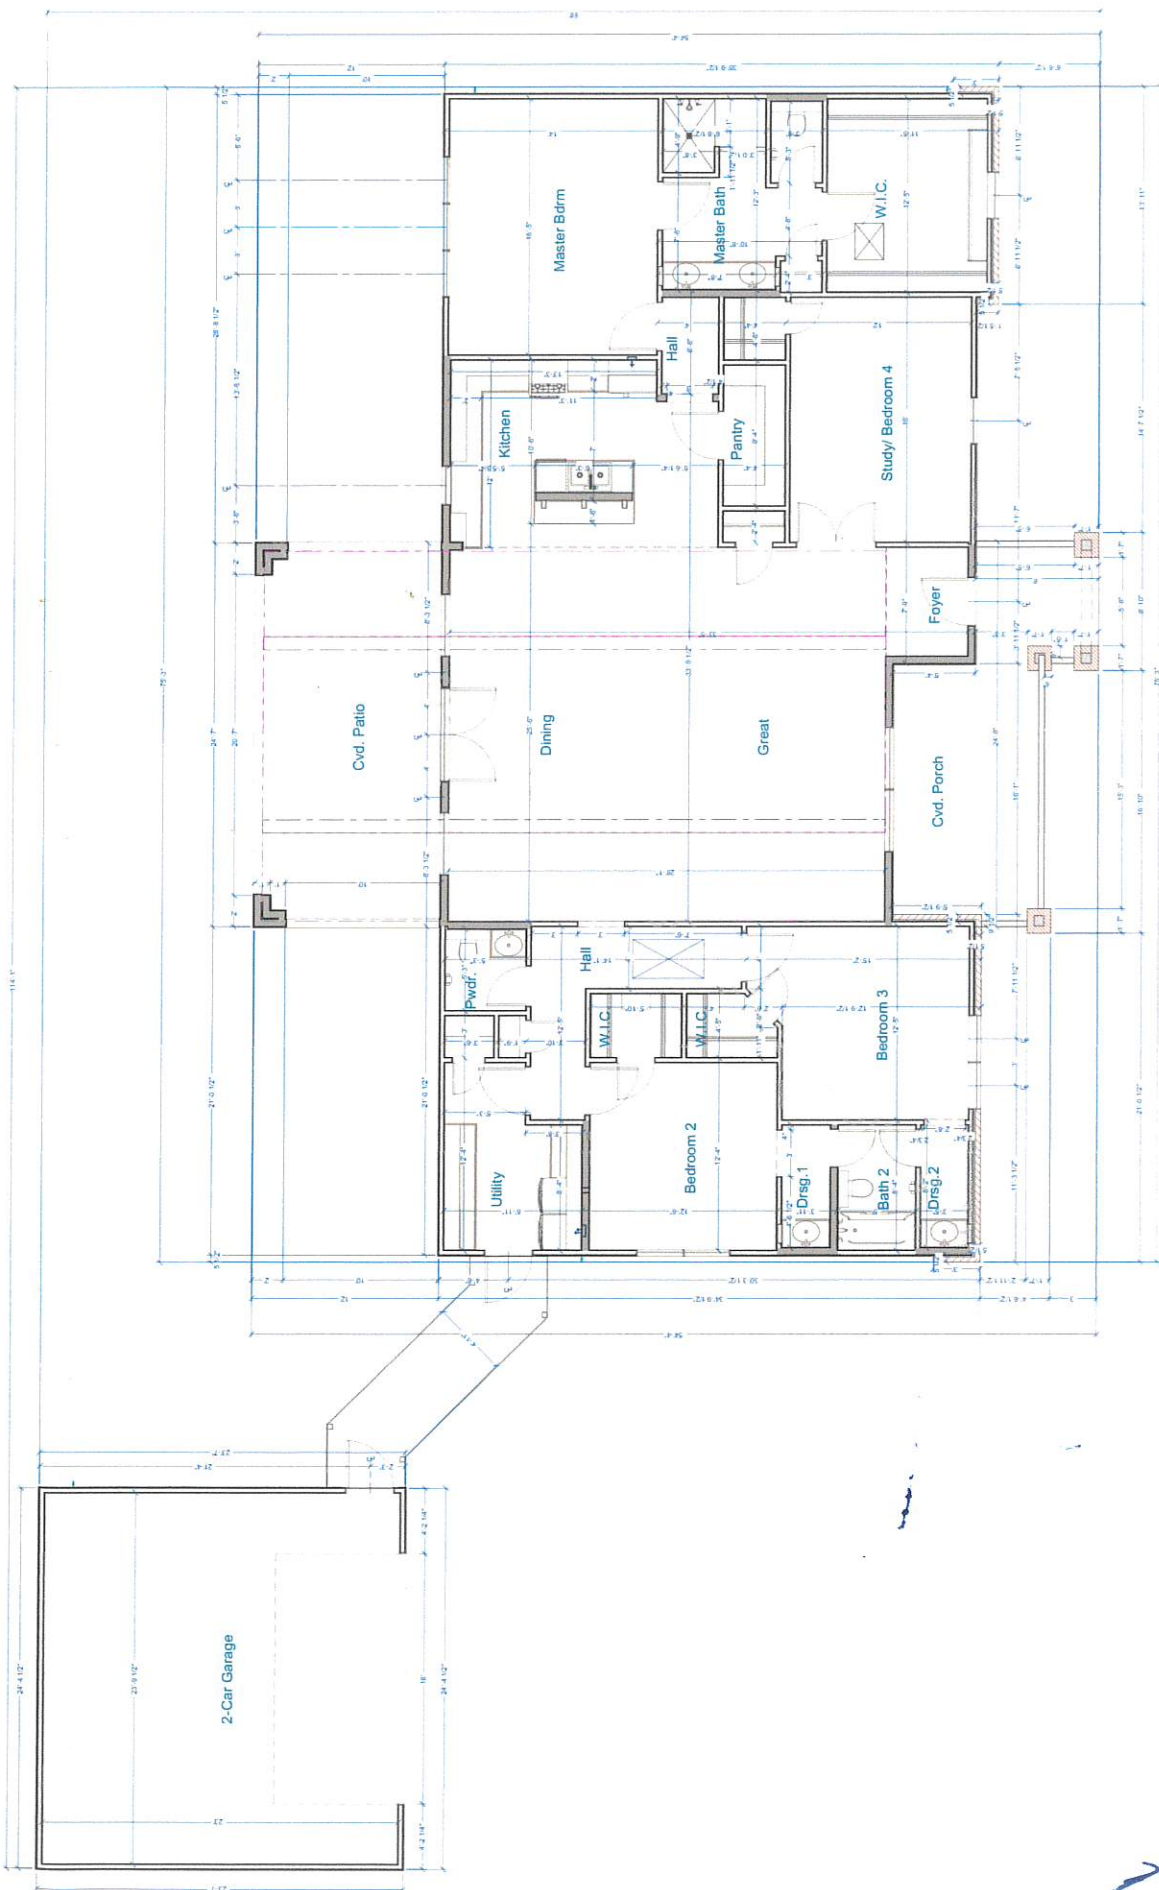


**1** DIMENSIONAL FLOOR PLAN  
 SCALE: 1/4" = 1'-0"

Scale: 1/4" = 1'-0" @ 11.5" x 17"  
 1/4" = 1'-0" @ 17" x 24"

JOB #23-10-018  
 HOME ESTIMATE 05/31/2023

APPROVED WITH NO CHANGES  
 CHANGES REQUESTED SEE ATTACHED.

BUYER: \_\_\_\_\_ DATE: \_\_\_\_\_  
 SALES: \_\_\_\_\_ DATE: \_\_\_\_\_

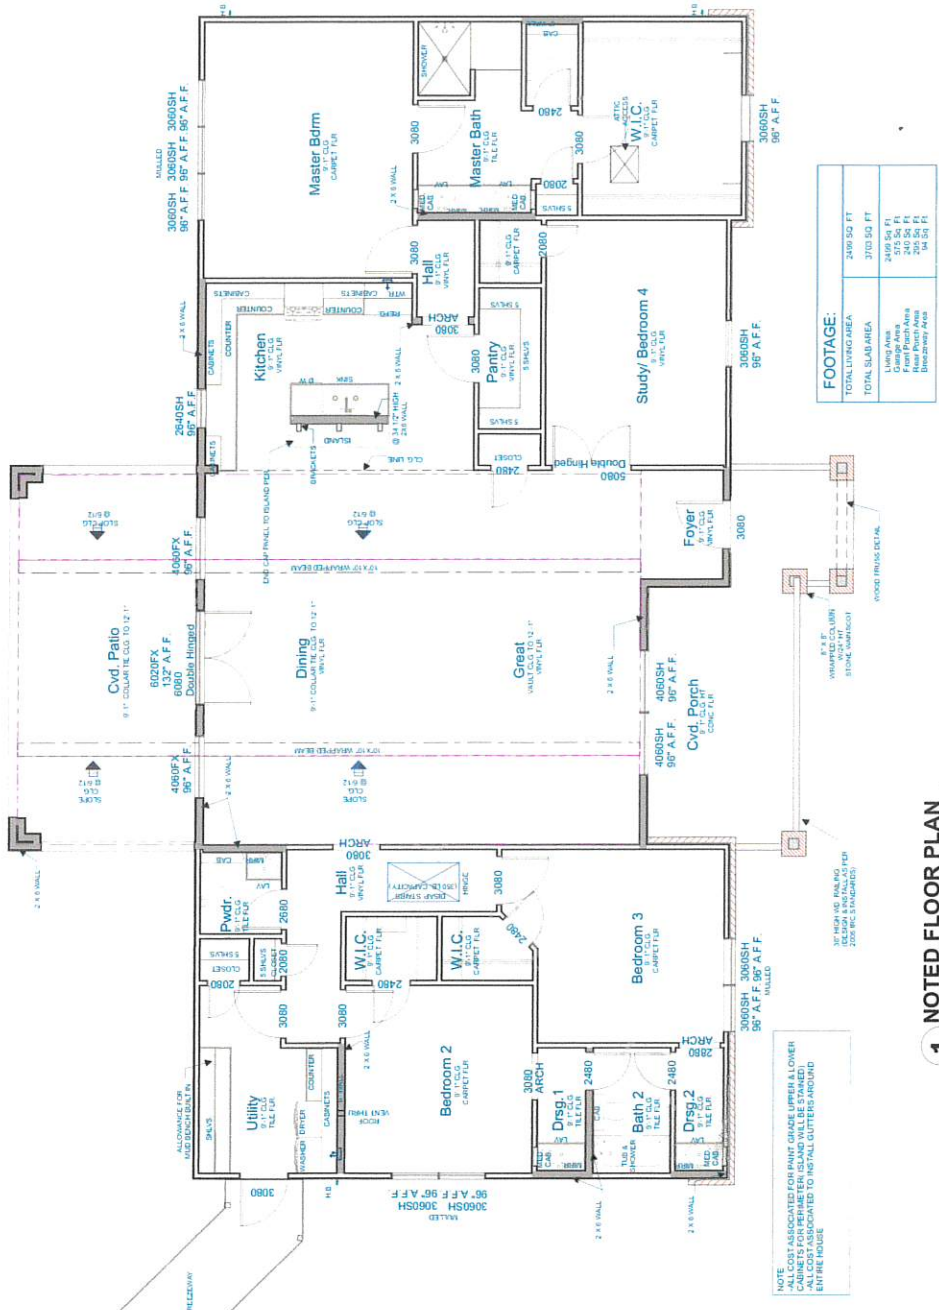

**1 NOTED FLOOR PLAN**  
 SCALE: 1/4"=1'-0"

PLATE HEIGHT ON PLAN WITH 8'-0" WINDOW HDR. HTS.  
 UNLESS OTHERWISE SPECIFIED.

Scale: 1/4" = 1'-0" @ 11'x17"  
 1/8" = 1'-0" @ 24'x36"

NOTE: ALL DIMENSIONS ARE TO FACE UNLESS NOTED OTHERWISE.  
 ALL COSTS FOR PERMITS, FEES, AND OTHERS ARE TO BE PAID BY THE BUYER.  
 ALL COSTS ASSOCIATED TO INSTALL GUTTERS AROUND ENTIRE HOUSE.



© SIERRA CLASSIC HOMES, INC. 2017.  
 This Plan and its related items are the property of Sierra Classic Homes, Inc. They may be reproduced in whole or in part for any other project or purpose without the express written permission of Sierra Classic Homes, Inc. Any reproduction in whole or in part without the express written permission of Sierra Classic Homes, Inc. is prohibited. All other rights reserved.

JONES RESIDENCE  
 12059 FM 362  
 NAVASOTA, TX 77868


L-2499  
 Date: 8/16/2023

Roof Material  
 COMPOSITION  
 SHINGLE ROOF


REVISIONS:

OVERALL DIMENSIONS  
 Overall Width: 65' 0" (Diagonal)  
 Overall Depth: 127' 0" (Diagonal)

Sheet No  
**A-6**

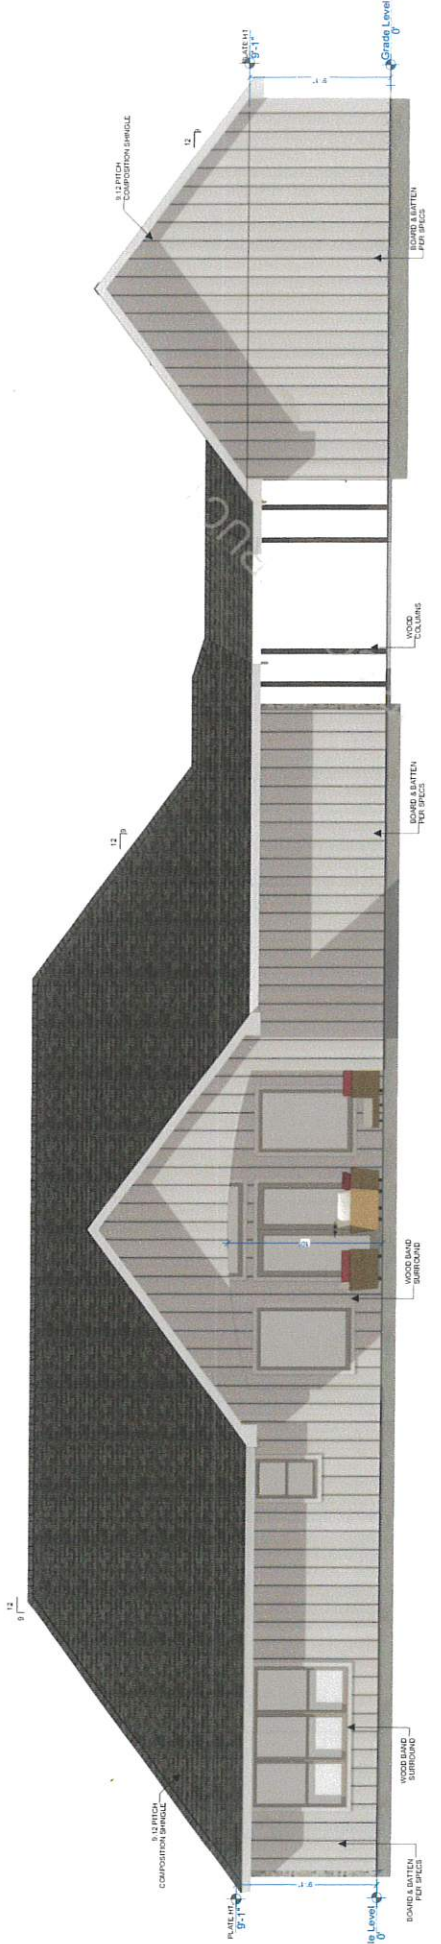

**1 REAR ELEVATION**  
 SCALE: 1/4" = 1'-0"

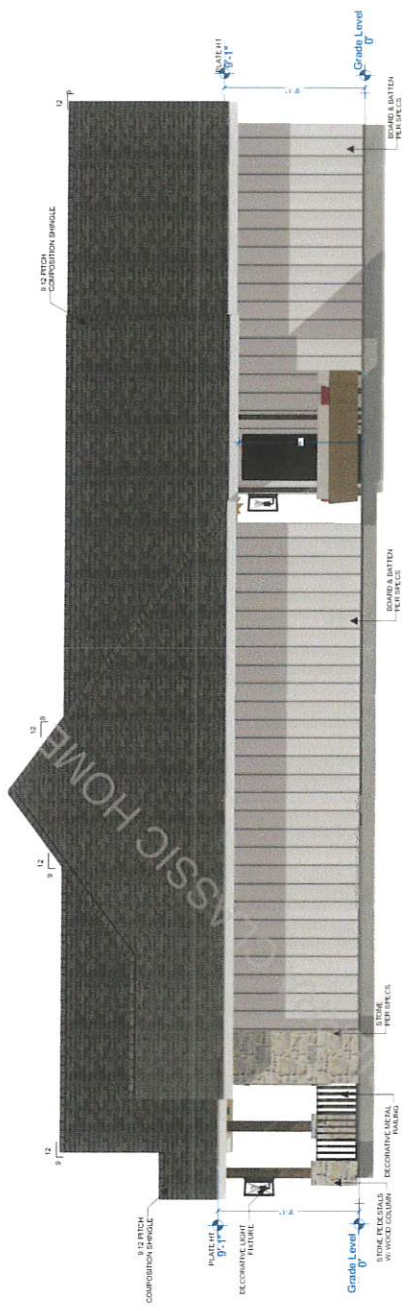

**2 RIGHT ELEVATION**  
 SCALE: 1/4" = 1'-0"

ELEVATION COLOR & MATERIAL PER SPECS  
 PLAN FOR ILLUSTRATION ONLY  
 Scale: 1/4" = 1'-0" @ 22"x34"

© SIERRA CLASSIC HOMES, INC. 2017  
 The Contractor shall obtain all necessary permits from the local authority having jurisdiction. The Contractor shall be responsible for obtaining all necessary permits. 

JONES RESIDENCE  
 12059 FM 362  
 NAVASOTA, TX 77868

L-2499

Date: 01/10/2023

Roof Material  
 COMPOSITION SHINGLE ROOF

Revisions:



OVERALL DIMENSIONS  
 127'-0" @ Diagonal

SIERRA CLASSIC HOMES, INC.  
 34275 Katy Freeway, Suite 215  
 Katy, Texas 77454  
 www.sierraclassic.com

Sheet No.  
**A-7**

**ROOF NOTES**

- 01. COMPOSITION SHINGLE
- 02. 9:12 ROOF PITCH
- 03. 18" OVERHANG

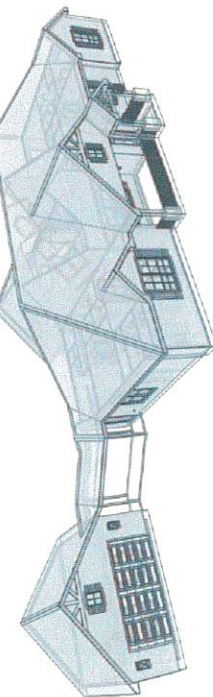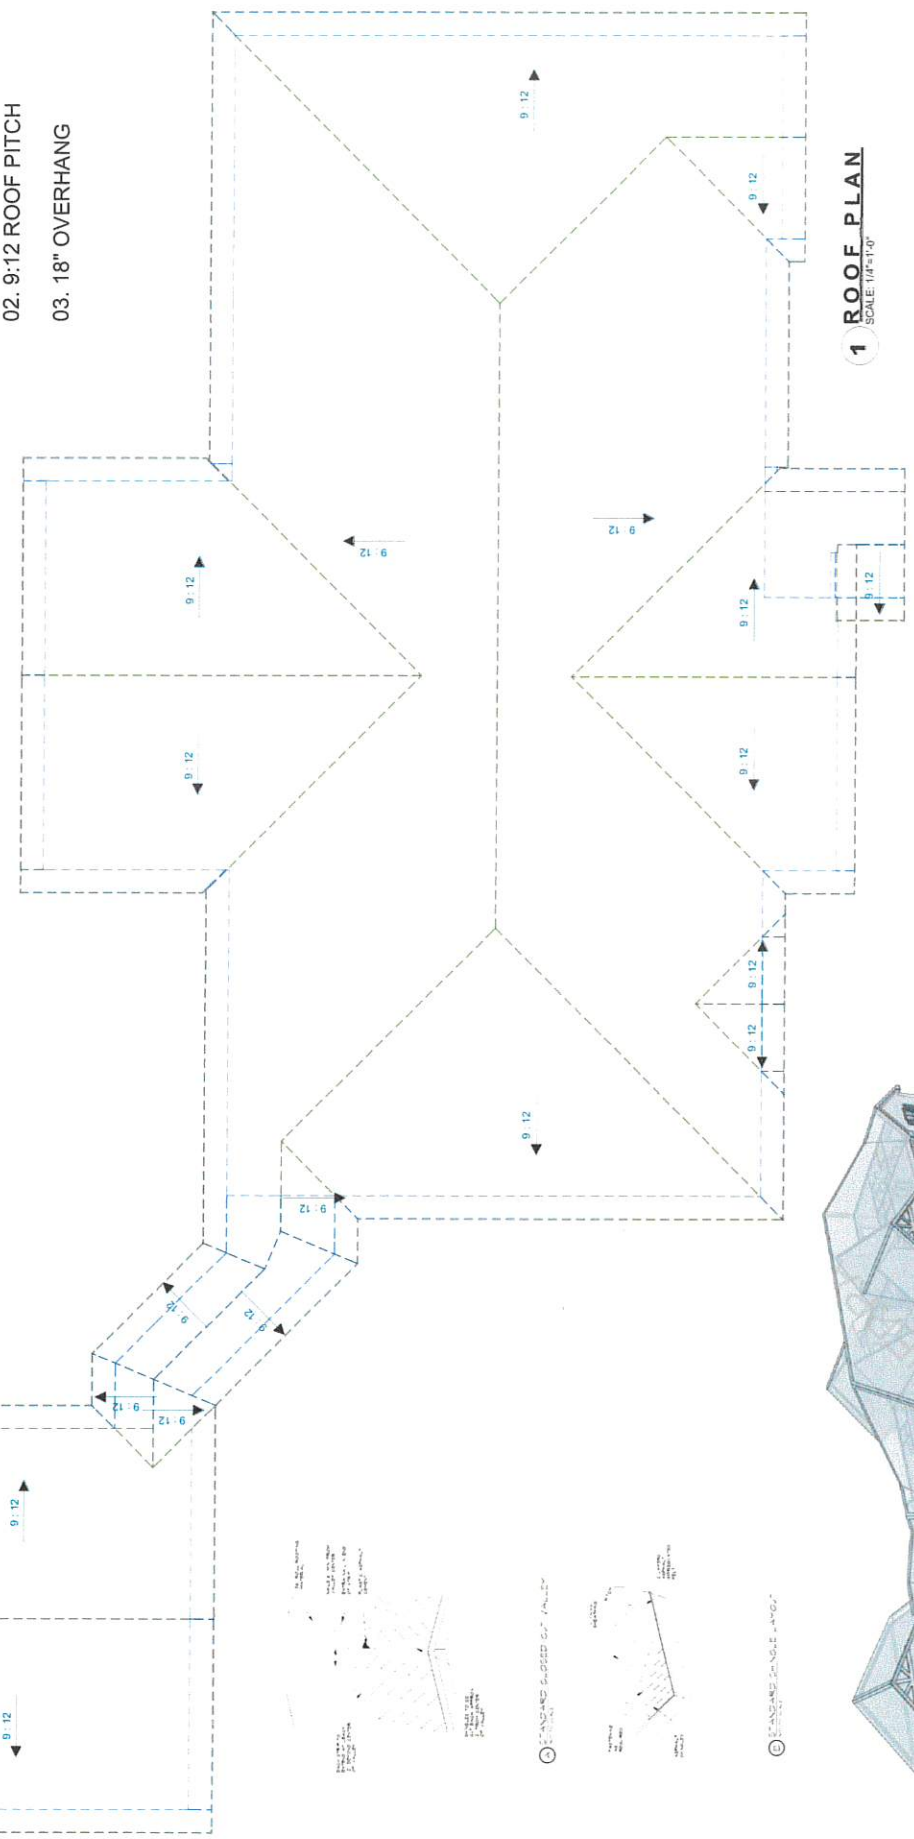


**2 ROOF OVERVIEW**  
 SCALE: N.T.S.

Scale: 1/8" = 1'-0" @ 11x17"  
 1/4" = 1'-0" @ 22x34"




**ROOF NOTES**

- 01. COMPOSITION SHINGLE
- 02. 9:12 ROOF PITCH
- 03. 18" OVERHANG

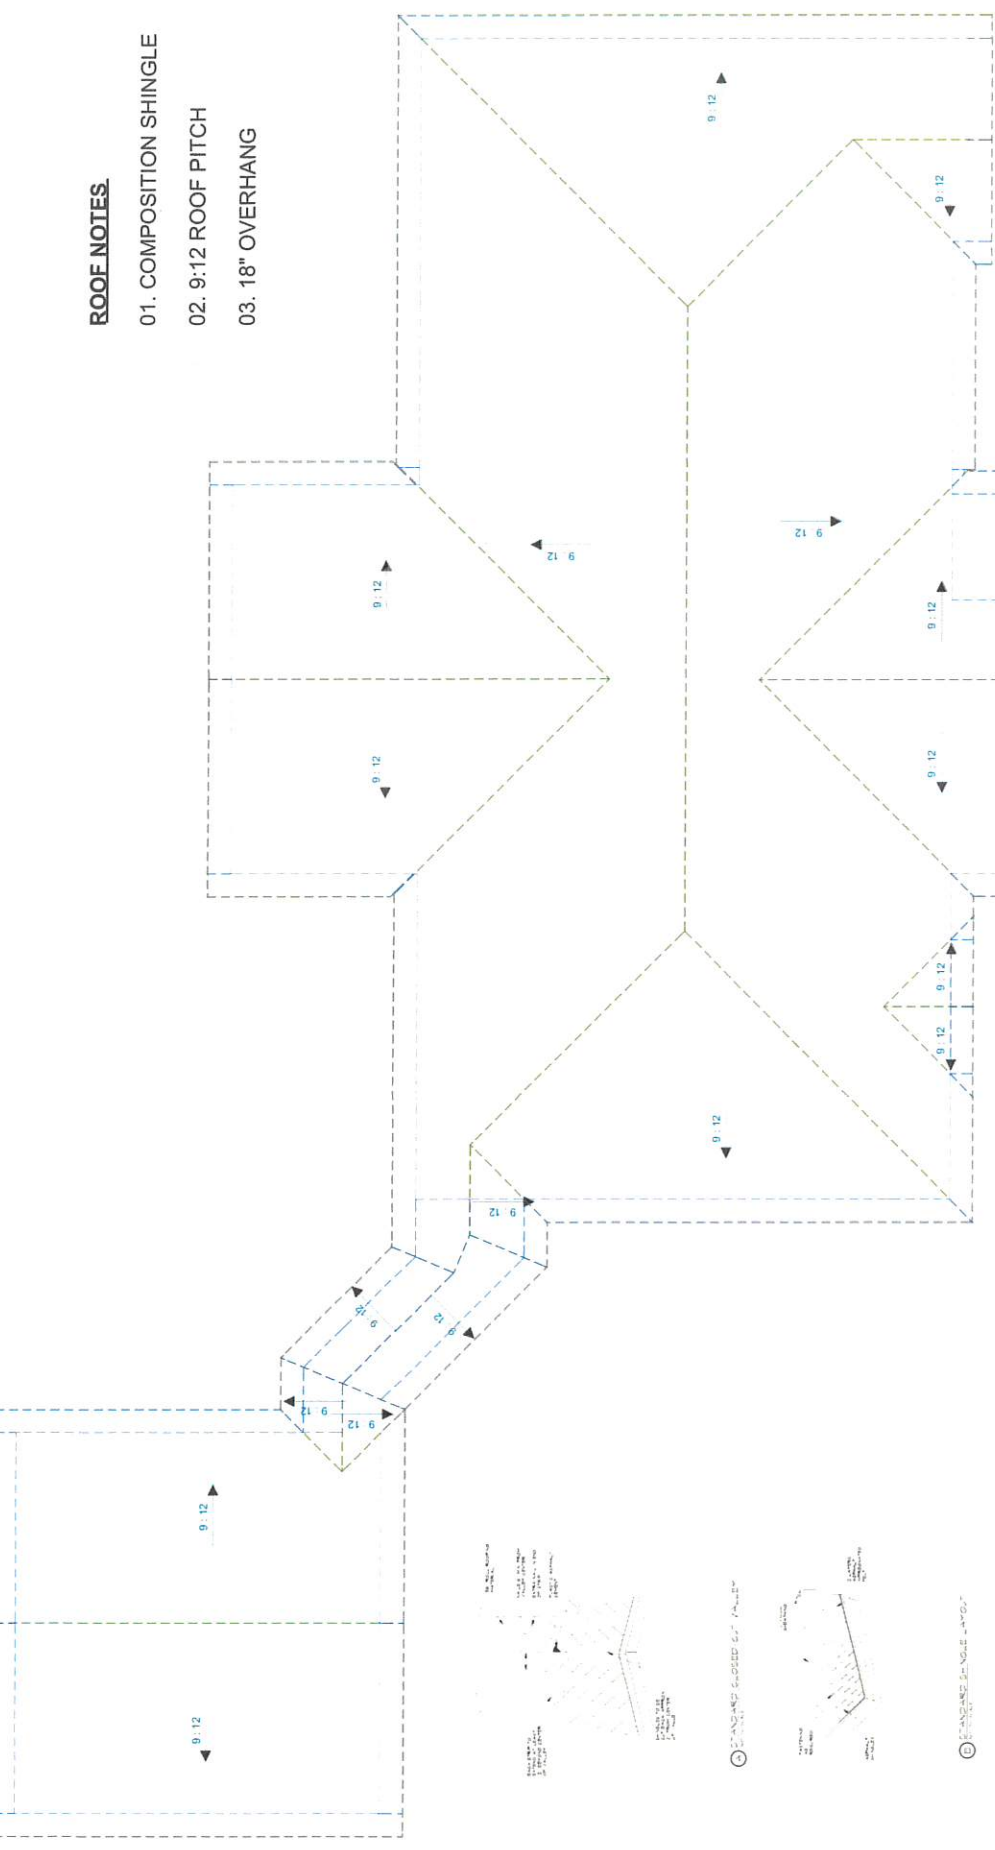

**1 ROOF PLAN**  
 SCALE: 1/8"=1'-0"

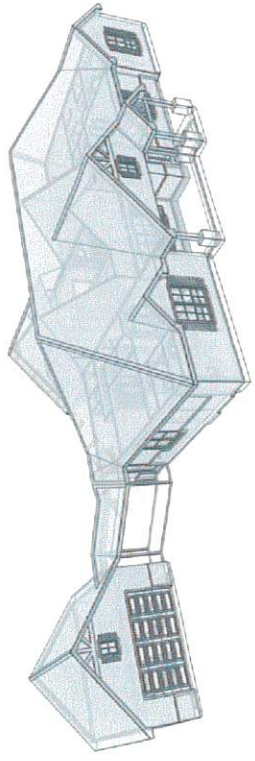

**2 ROOF OVERVIEW**  
 SCALE: N.T.S.

Scale: 1/8" = 1'-0" @ 11x17"  
 1/4" = 1'-0" @ 24x36"

